



Oakwood Subdivision Athens, Texas

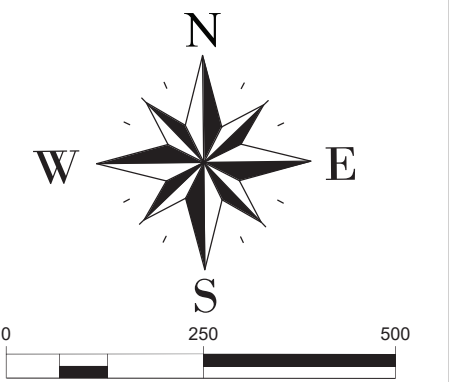

Lake Athens

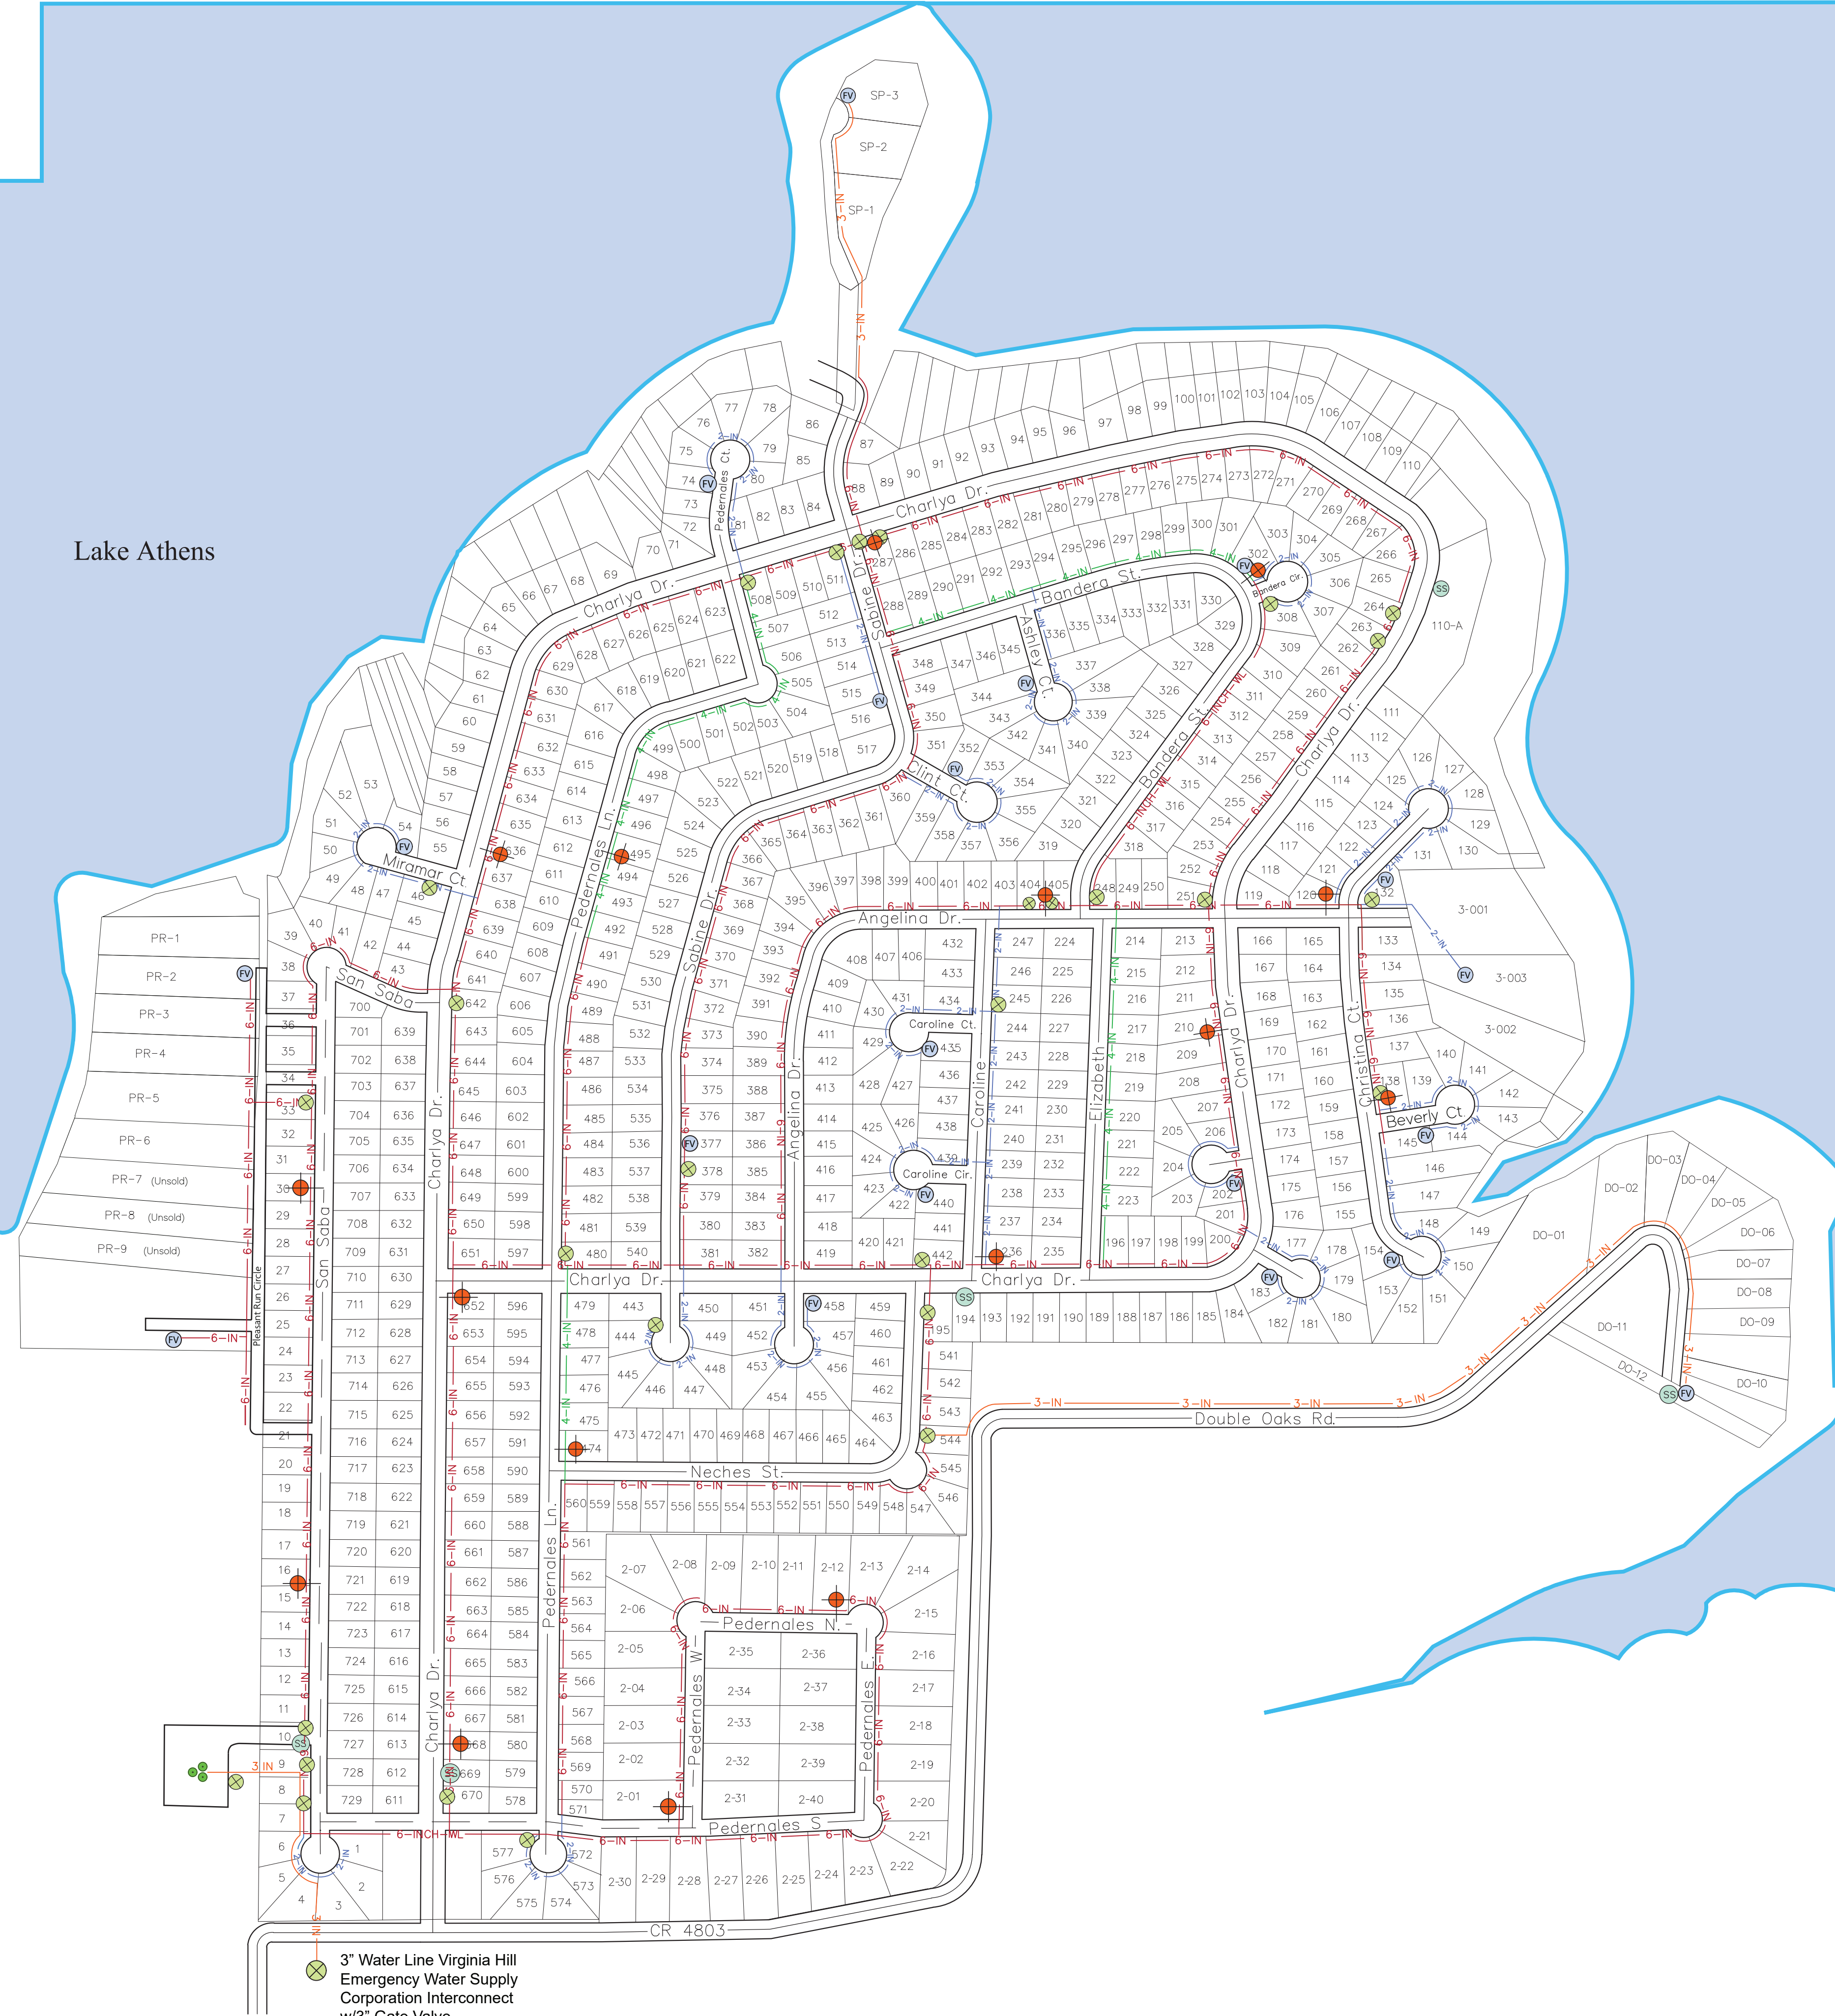

Legend

- 2-IN — 2-IN — 2" Water Line
- 3-IN — 3-IN — 3" Water Line
- 4-IN — 4-IN — 4" Water Line
- 6-IN — 6-IN — 6" Water Line
- Ground Storage Tank
- FV Flush Valve
- ⊗ Water Shut Off Valve
- SS Sample Site
- ⊕ Fire Hydrant

3" Water Line Virginia Hill
Emergency Water Supply
Corporation Interconnect
w/3" Gate Valve

F
RENTRESS
ENGINEERING, LLC
Civil Engineering Consultants

102 W. Tyler St.
Athens, TX 75751
Texas Board of Professional
Engineers Firm Registration Number
F.19794

Revision 02-23-2024
MASTER PLAN
Oakwood Subdivision Water Map_4.ai